


ACP-NY-F:\PROJECT\507NY02\1GIS\mxd\080429 PropSitePlan.mxd Date: 4/29/2008 5:57:29 PM Name: 5mcmdand

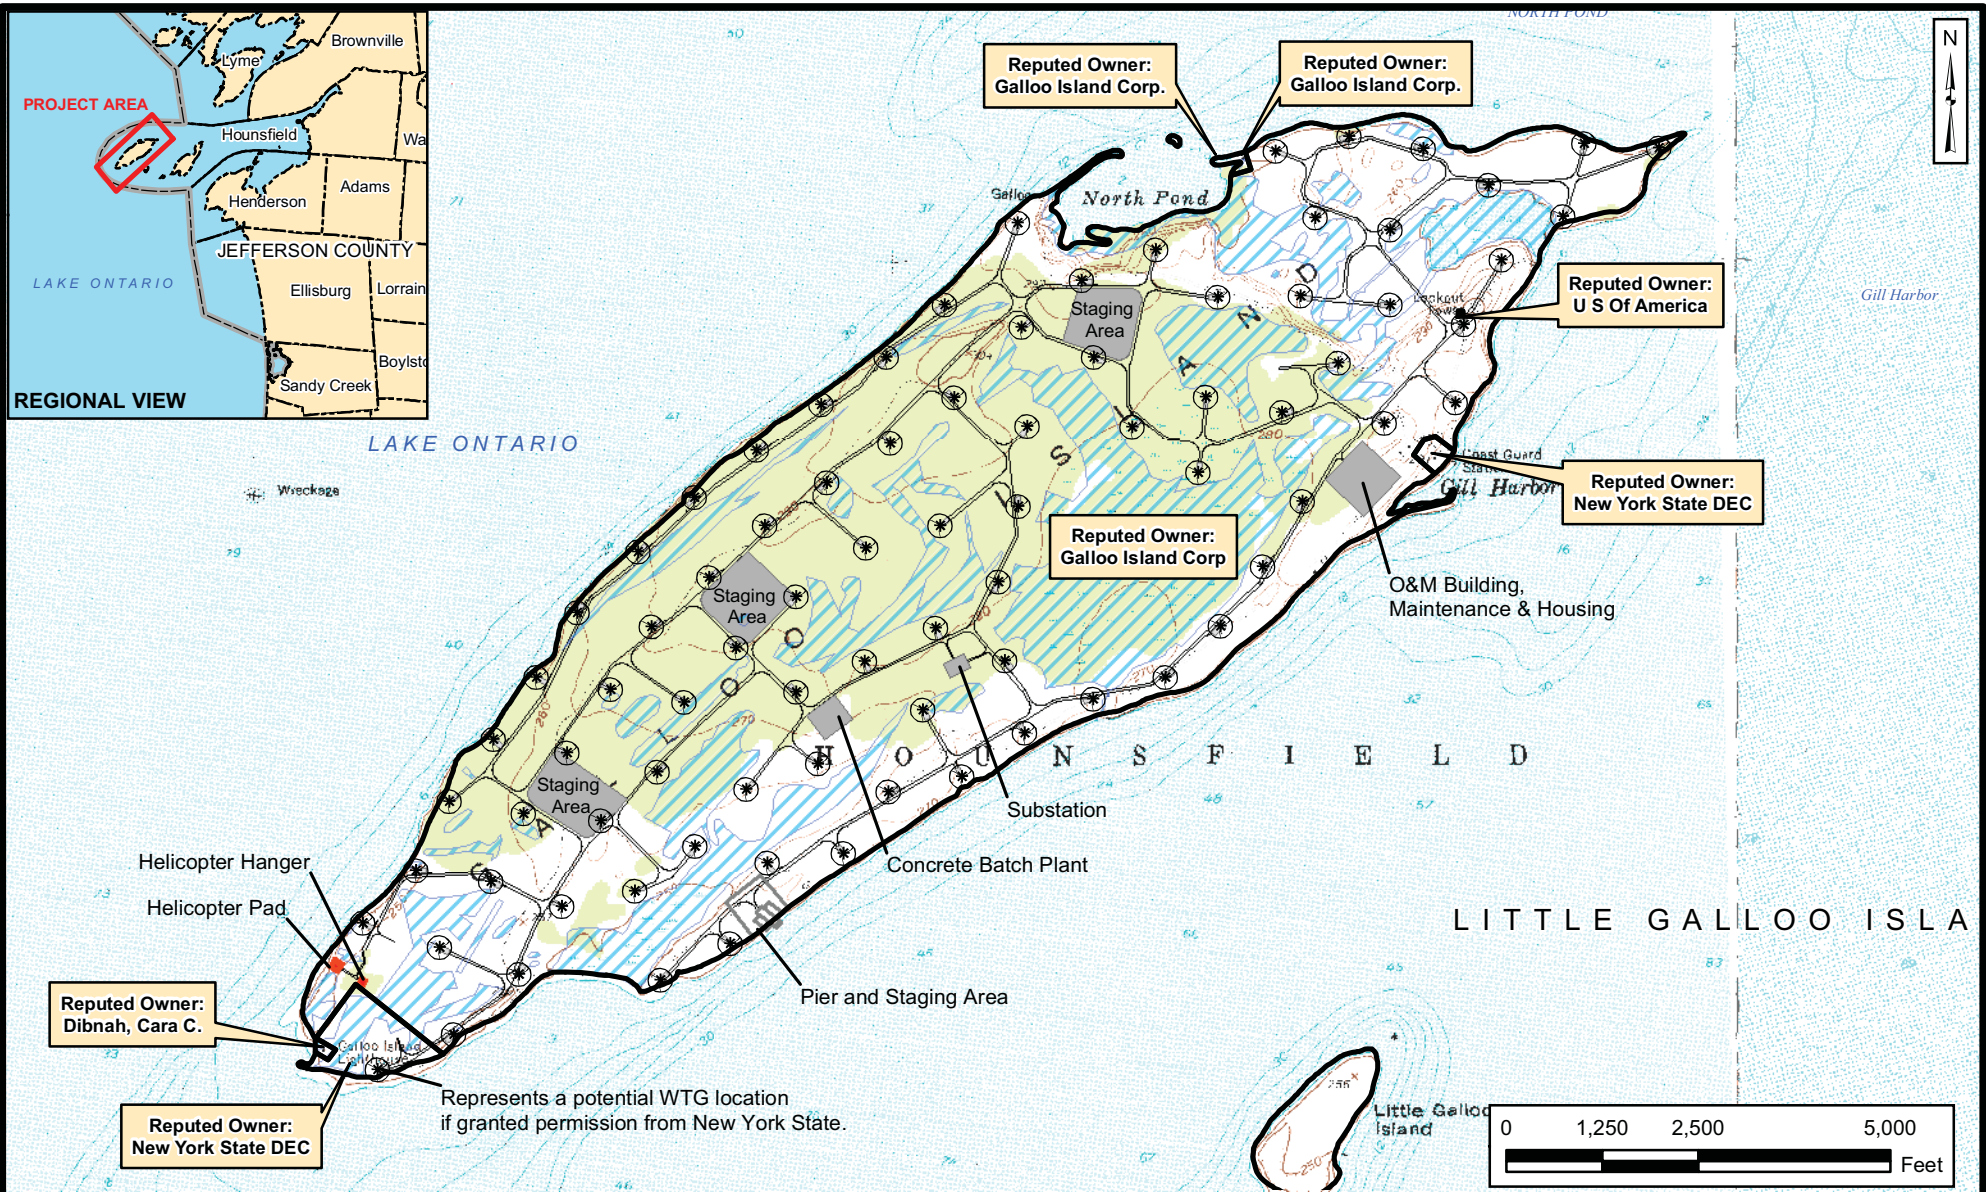

- Legend**
- \* Wind Turbine Generators (WTG)
  - ⊙ Maximum Laydown Area of WTG
  - Access Roads
  - ▭ Town of Hounsfield Parcel Boundaries
  - ▨ Preliminary Wetlands Boundary Survey (Oct. 2007)

**UPSTATE NY POWER CORP**  
addressing tomorrow's energy issues today

**American Consulting Professionals of New York, PLLC**

<b>PROPOSED SITE PLAN</b>	
<b>HOUNSFIELD WIND FARM</b>	<b>FIGURE 1</b>